
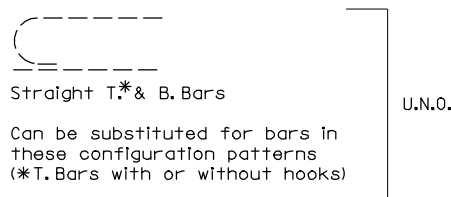
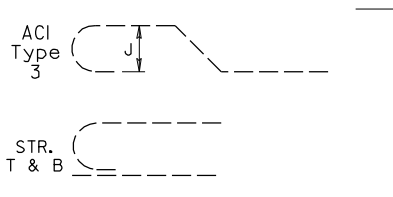


SHA TYPICAL BAR BENDS

TRUSS BAR CONFIGURATIONS

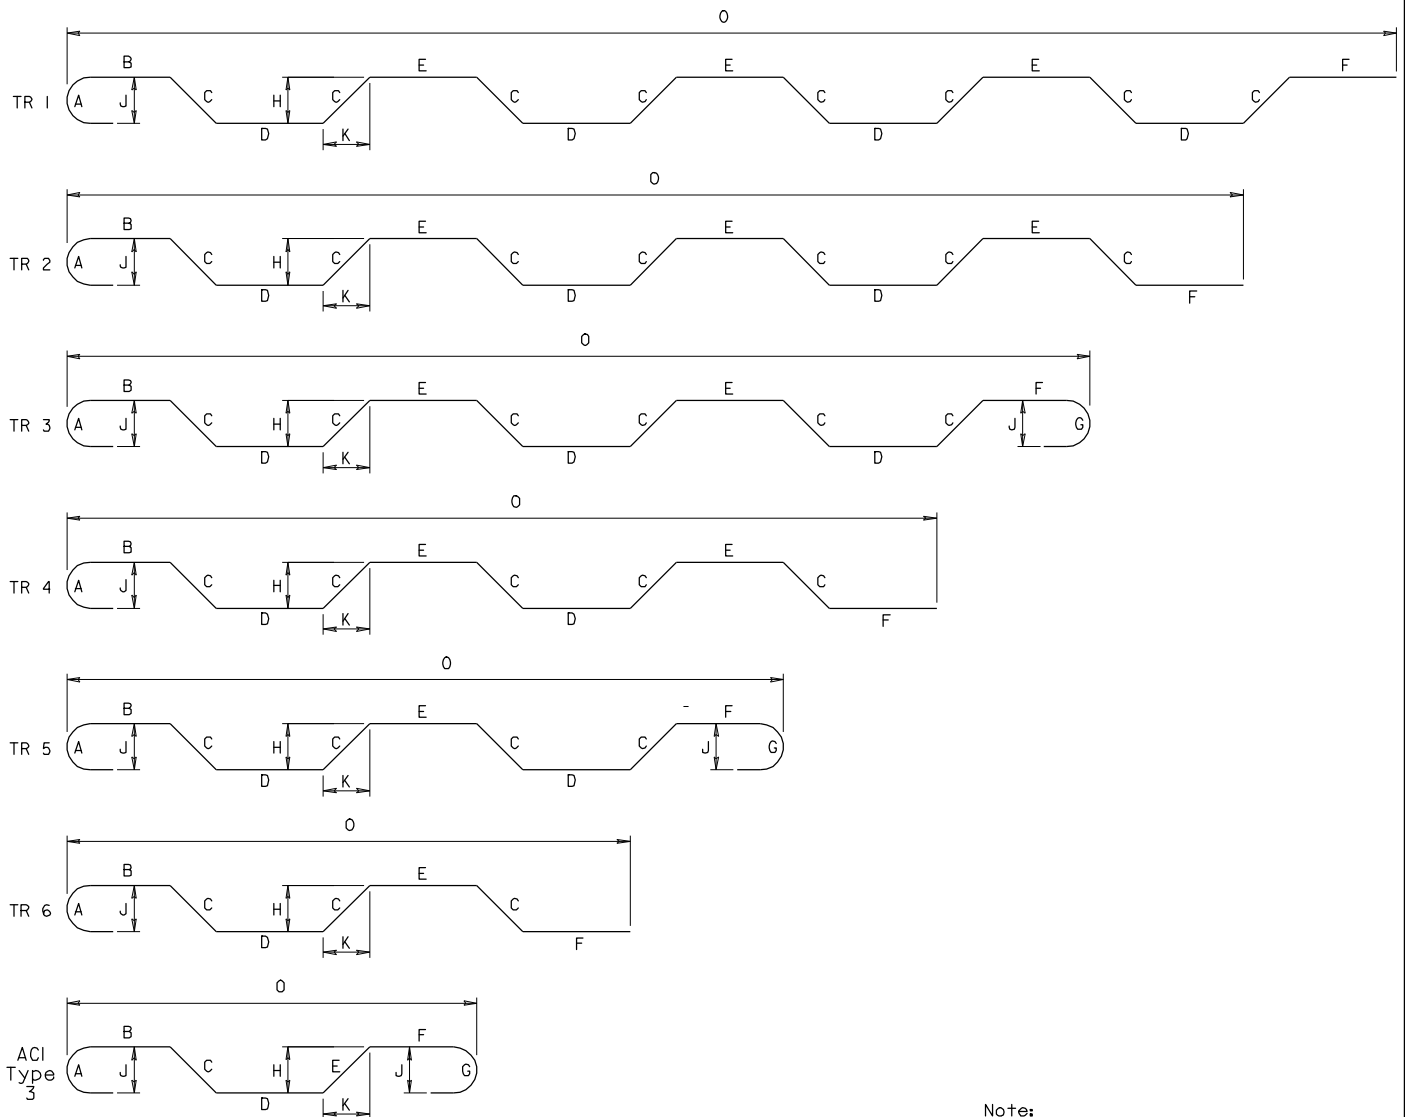

Note:
TR 1 and TR 2 are to be used only when there are more than three bays and it is necessary to splice truss bars.

Hooks for truss bars optional.

NOTE TO FABRICATOR

BENDING TOLERANCE NOTE

TIES AND STIRRUPS SHALL BE BENT WITH A PLUS ZERO INCH (+0") MINUS (-) NORMAL ACI BENDING TOLERANCES

APPROVAL	
<i>E.S. Faden</i>	DIRECTOR
OFFICE OF STRUCTURES	
DATE: 2/10/94	
REVISIONS	
SHA	FHWA
.	.
.	.
.	.

STATE OF MARYLAND
DEPARTMENT OF TRANSPORTATION
STATE HIGHWAY ADMINISTRATION
OFFICE OF STRUCTURES

BAR BEND TYPES
TRUSS BAR CONFIGURATIONS

FHWA APPROVAL
DATE:

STANDARD NO. REBAR-BD(00.1)-94-296

SHEET 8 OF 8

REBAR BAR BENDS